



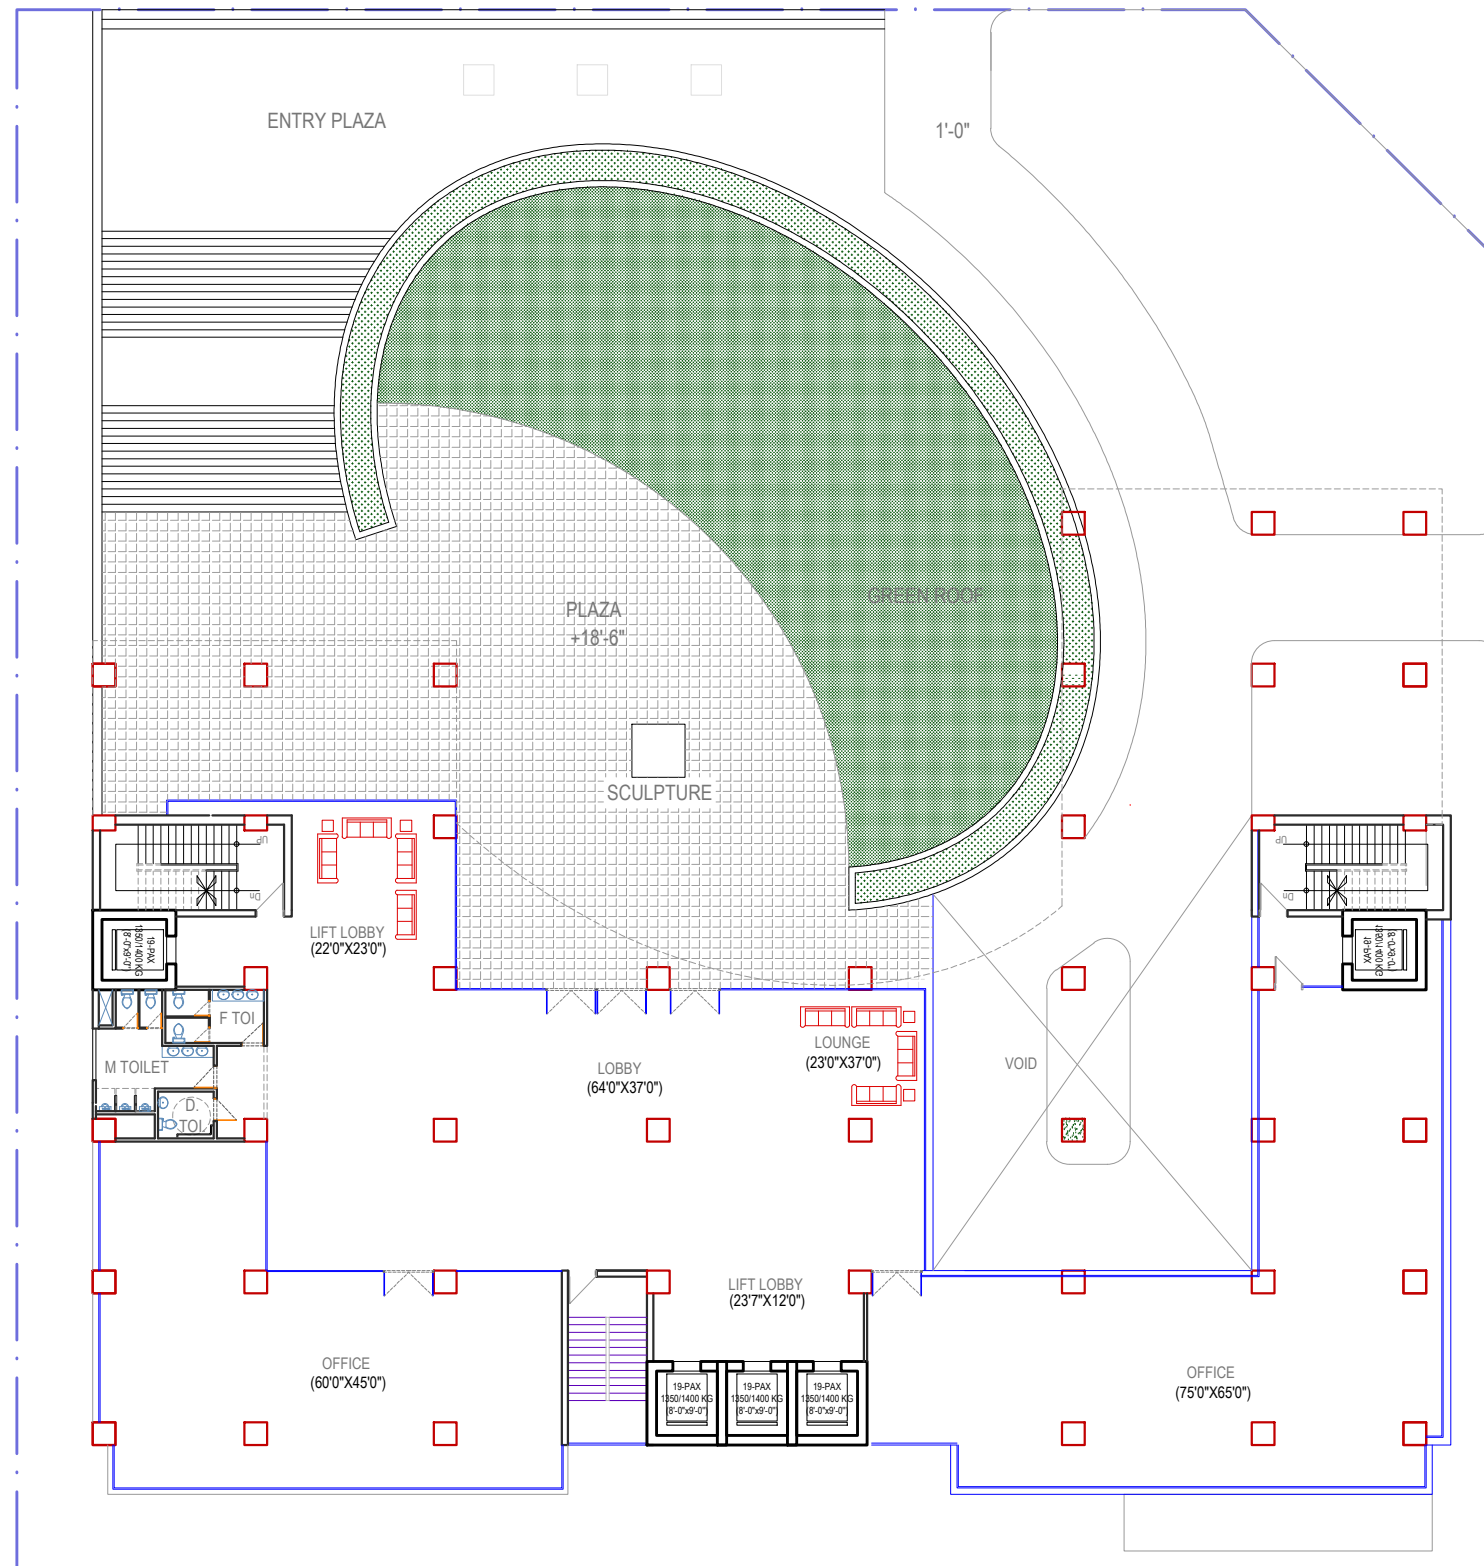
**BASEMENT 1 & 2 PLAN**

28500 x 2 = 57000 SFT


80 x 2 = 160 CAR PARKING

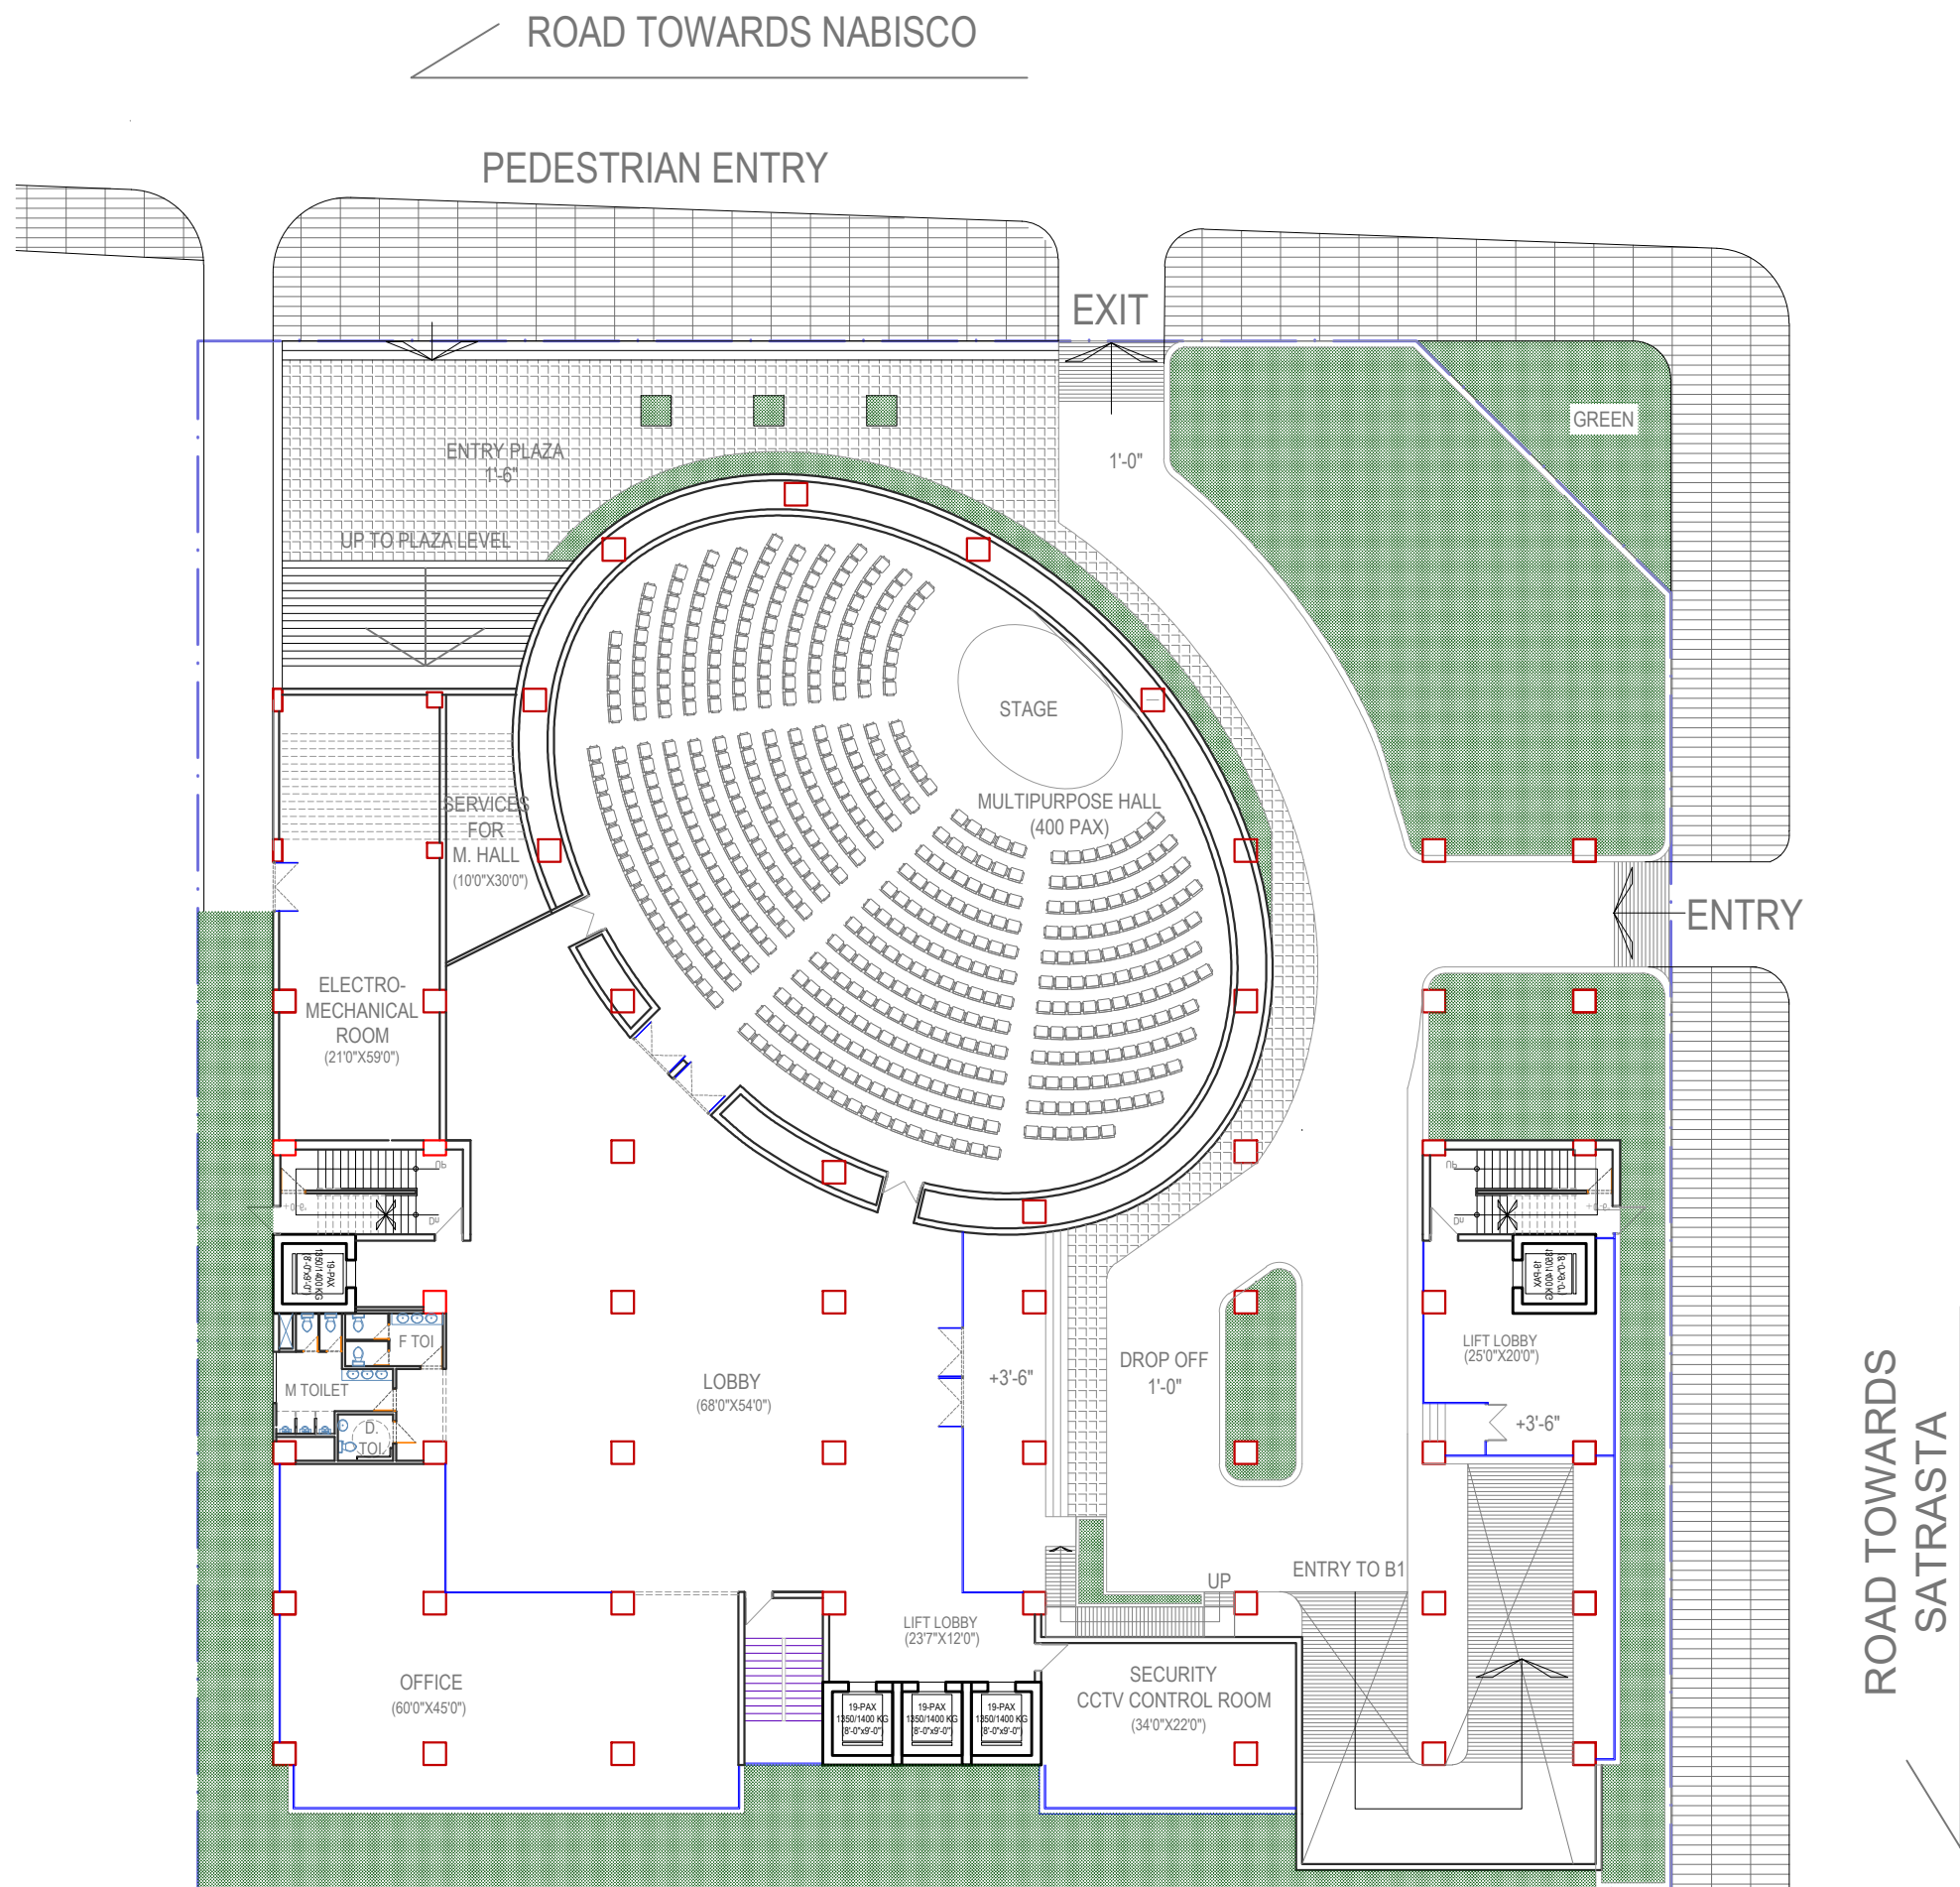




**GROUND FLOOR PLAN**  
 COVERED AREA 27500 SFT. (70% OF LAND  
 AREA COVERED, 20% GREEN)






**1ST FLOOR PLAN**  
 12000 SFT. (INTERNAL USABLE SPACE)

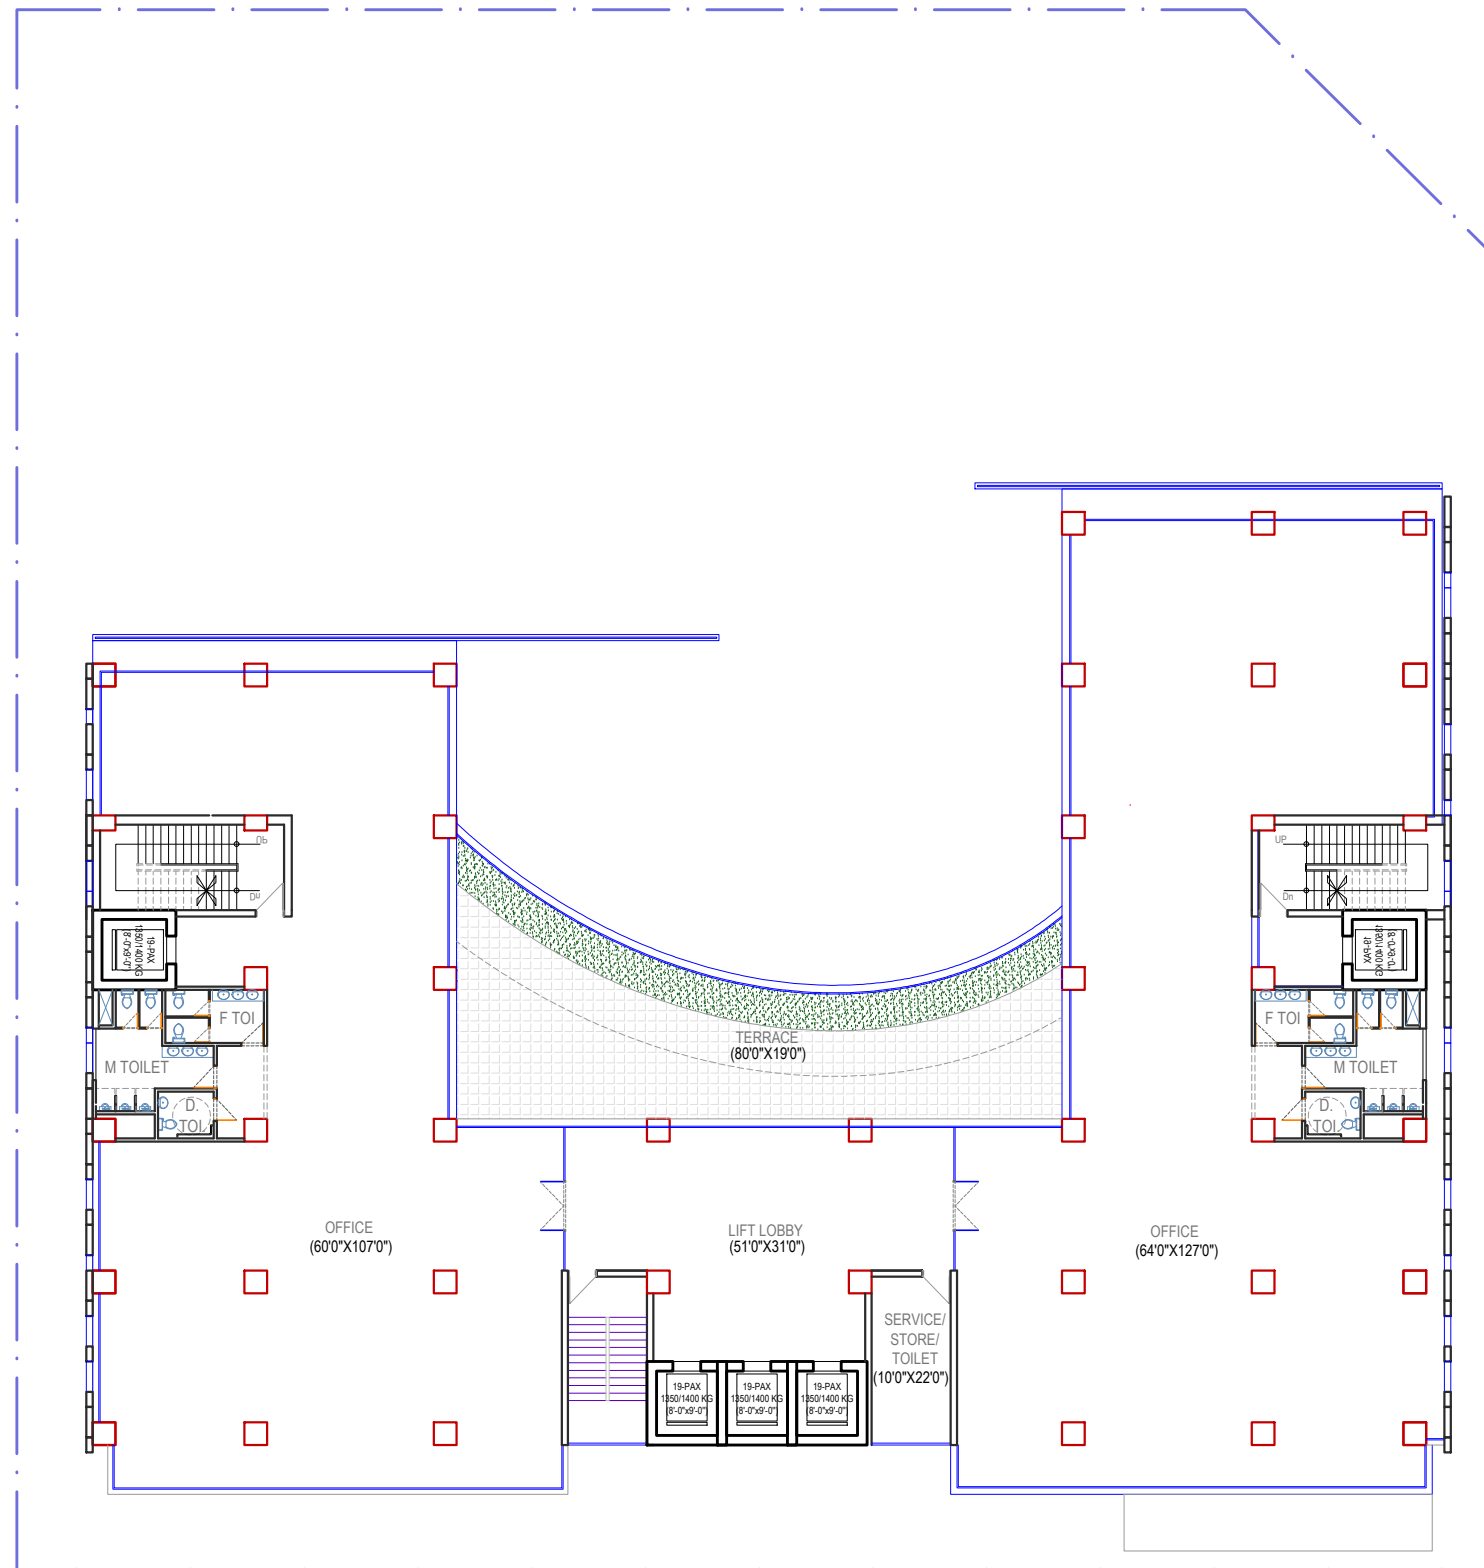


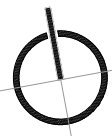
**2ND FLOOR PLAN**  
 18000 SFT. (46% OF LAND AREA)

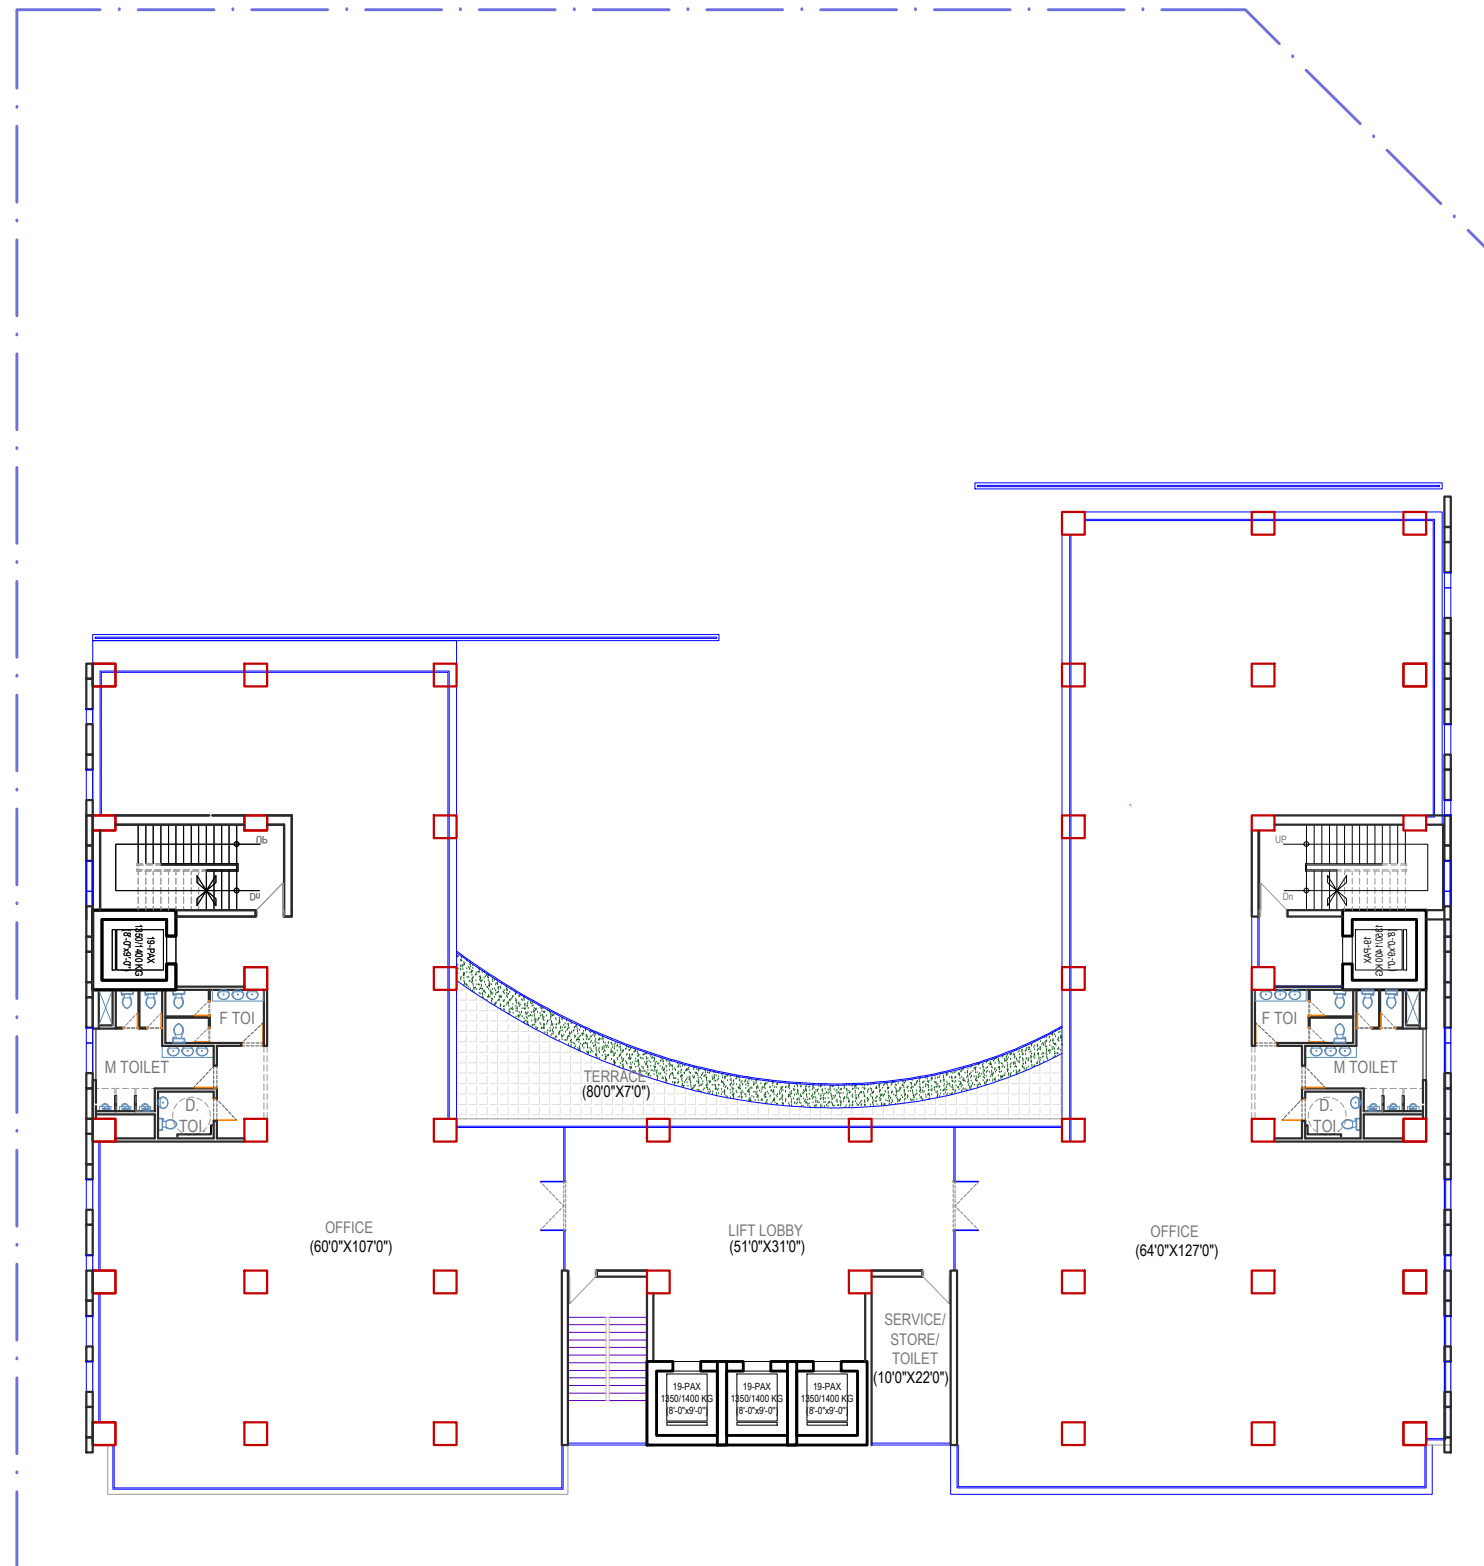

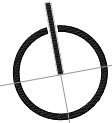
**TYPICAL FLOOR PLAN**  
 17000 SFT. (44% OF LAND AREA)

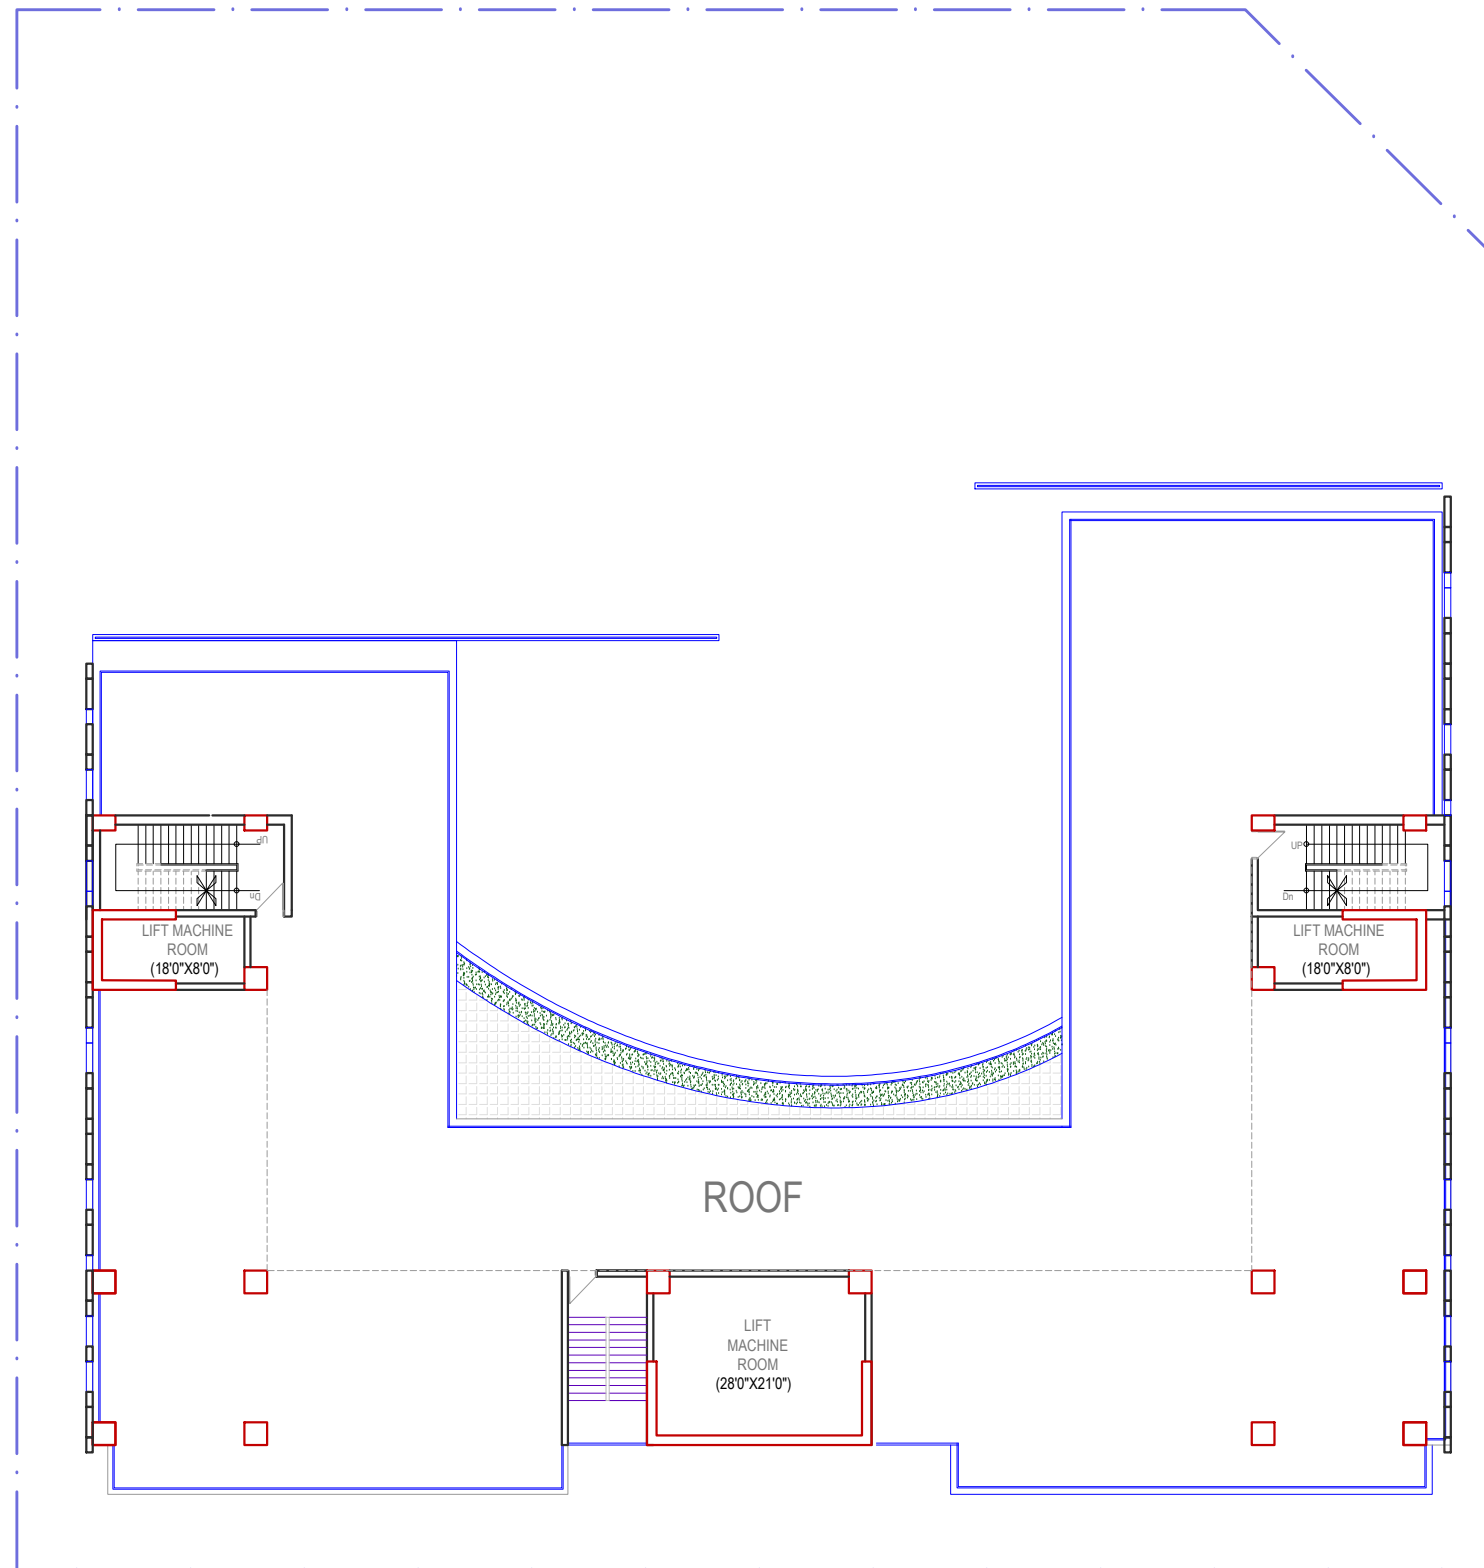

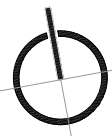 ROOF FLOOR PLAN  
17000 SFT. (44% OF LAND AREA)



যুক্তিযুক্ত ডবন

যুক্তিযুক্ত ডবন



দুর্জয়ক ভবন



